



1 km + 920

P wyk= 0,64 m<sup>2</sup>  
P nas= 1,07 m<sup>2</sup>

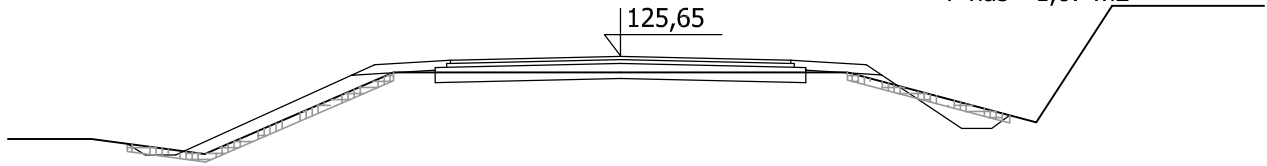


1 km + 970

P wyk= 1,71 m<sup>2</sup>  
P nas= 2,33 m<sup>2</sup>

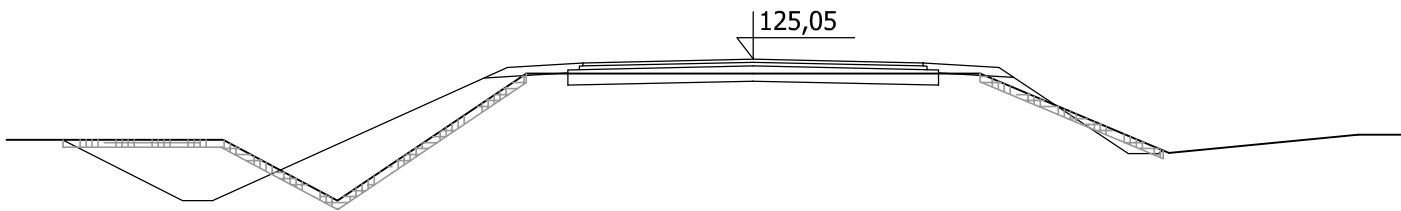


2 km + 000

P wyk= 0,31 m<sup>2</sup>  
P nas= 1,81 m<sup>2</sup>

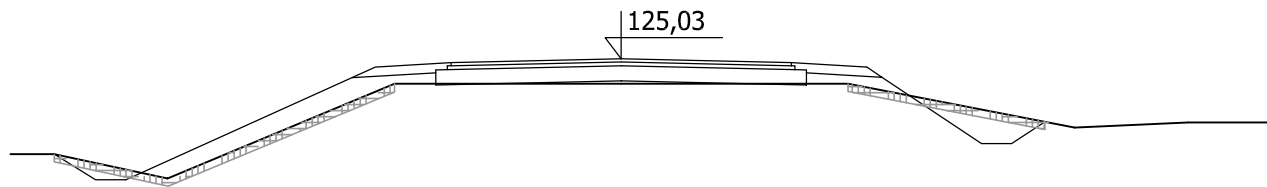


2 km + 040

P wyk= 0,66 m<sup>2</sup>  
P nas= 0,68 m<sup>2</sup>

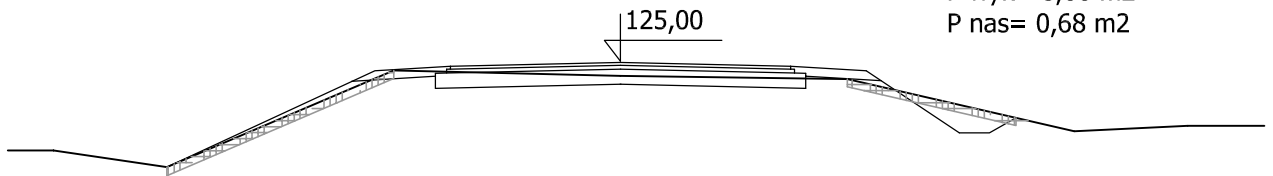


2 km + 069

P wyk= 2,02 m<sup>2</sup>  
P nas= 0,62 m<sup>2</sup>

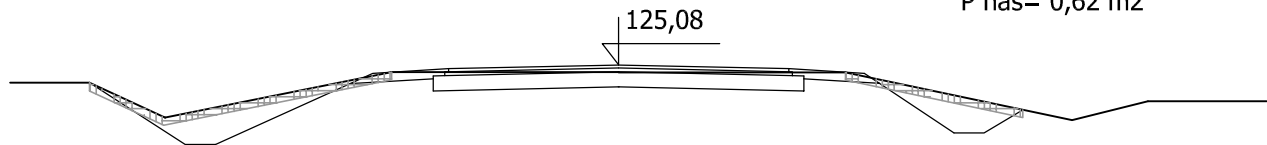

2 km + 108

P wyk= 0,75 m<sup>2</sup>  
P nas= 0,11 m<sup>2</sup>

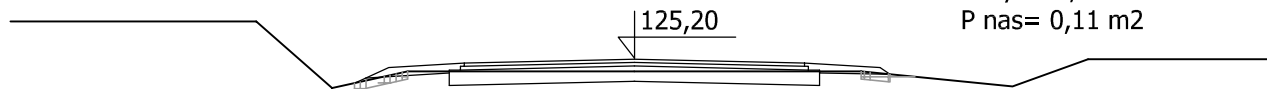

2 km + 121

P wyk= 0,16 m<sup>2</sup>  
P nas= 0,00 m<sup>2</sup>

